



ROBERT D. SCINTO  
OWNER/DEVELOPER  
SHELTON, CT

11 Forest Parkway  
Shelton, CT

FIRST FLOOR  
FLOOR PLAN


MBI

NO.	DATE	DESCRIPTION
1	1/1/00	Issue

SCALE 1/4" = 1'-0"  
DATE FEB 24, 2000

PROJECT NO.

A 1

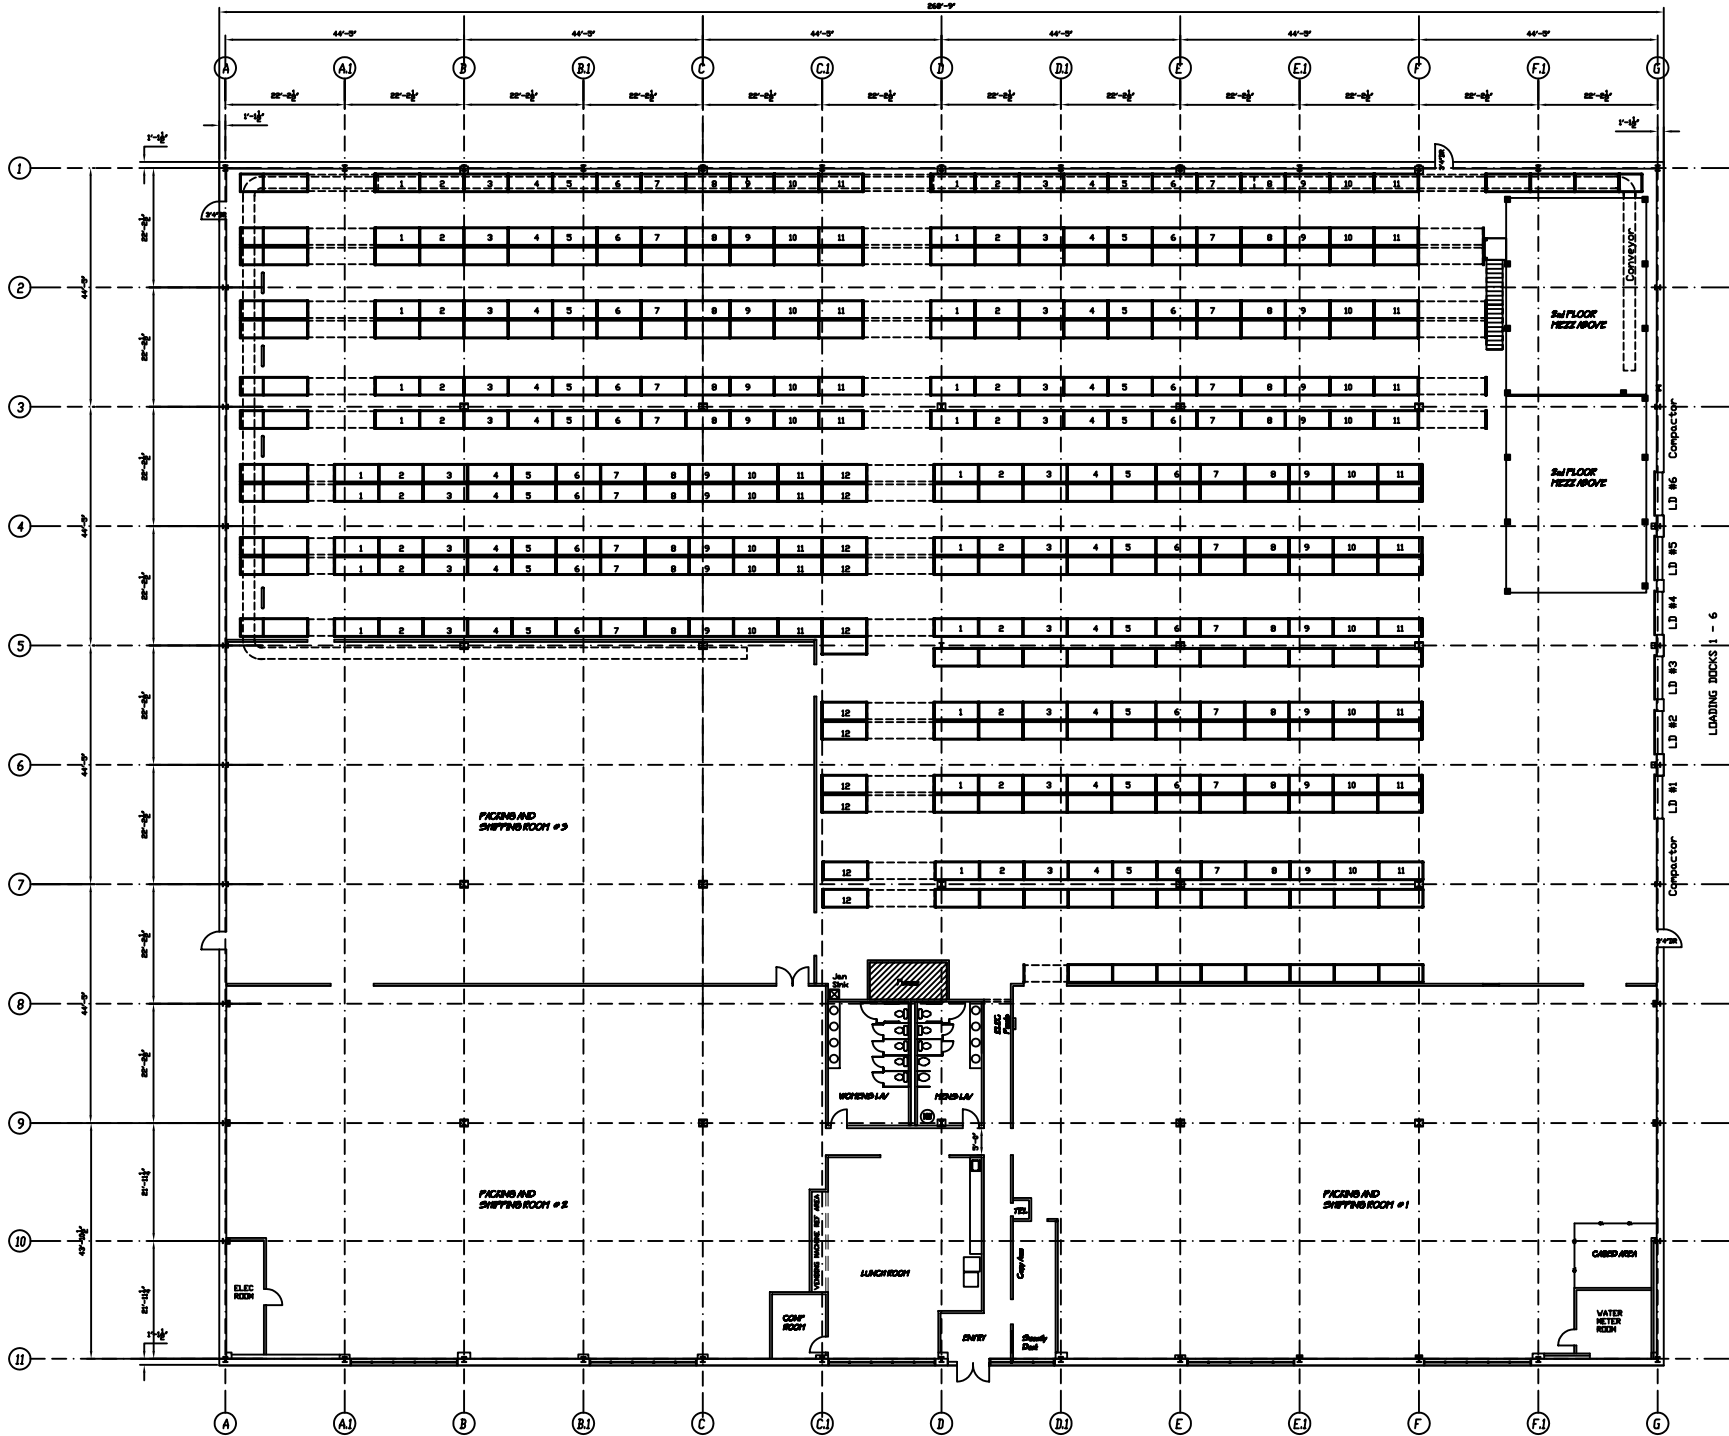

FIRST FLOOR PLAN