



West Elevation

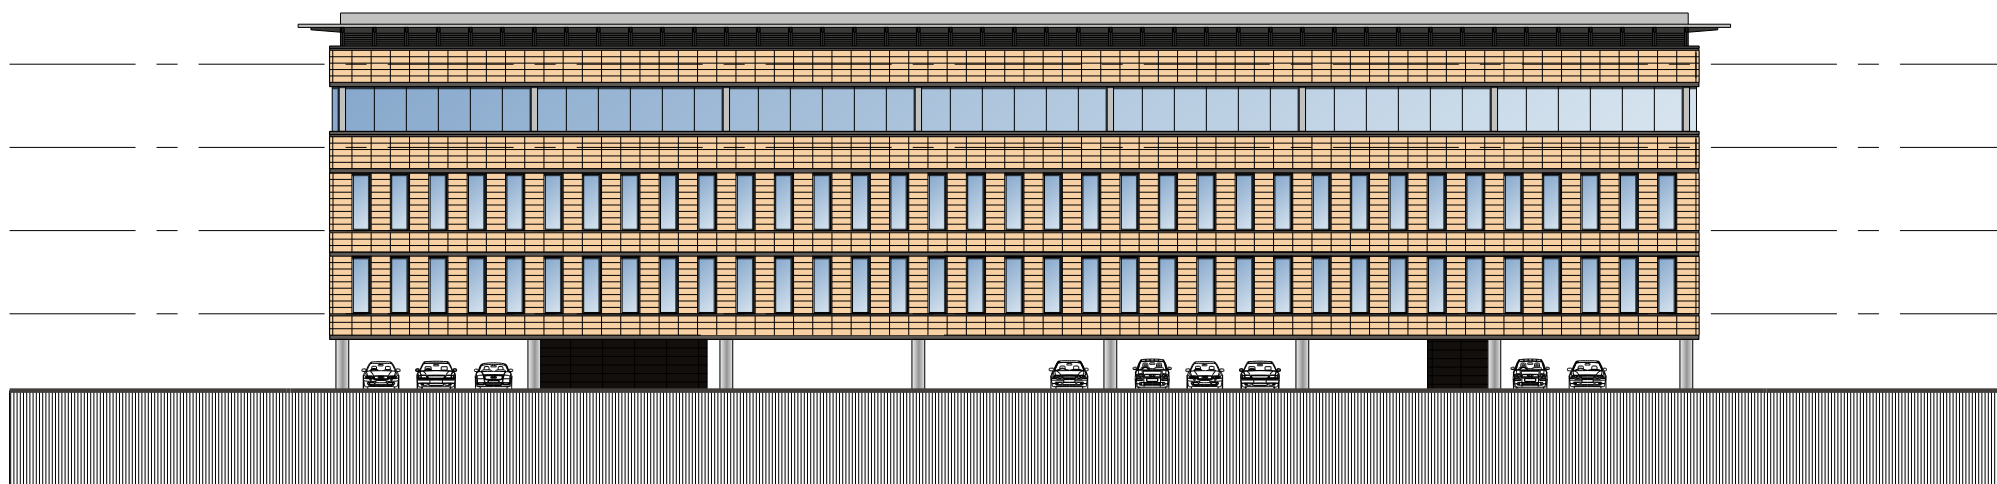

North Elevation

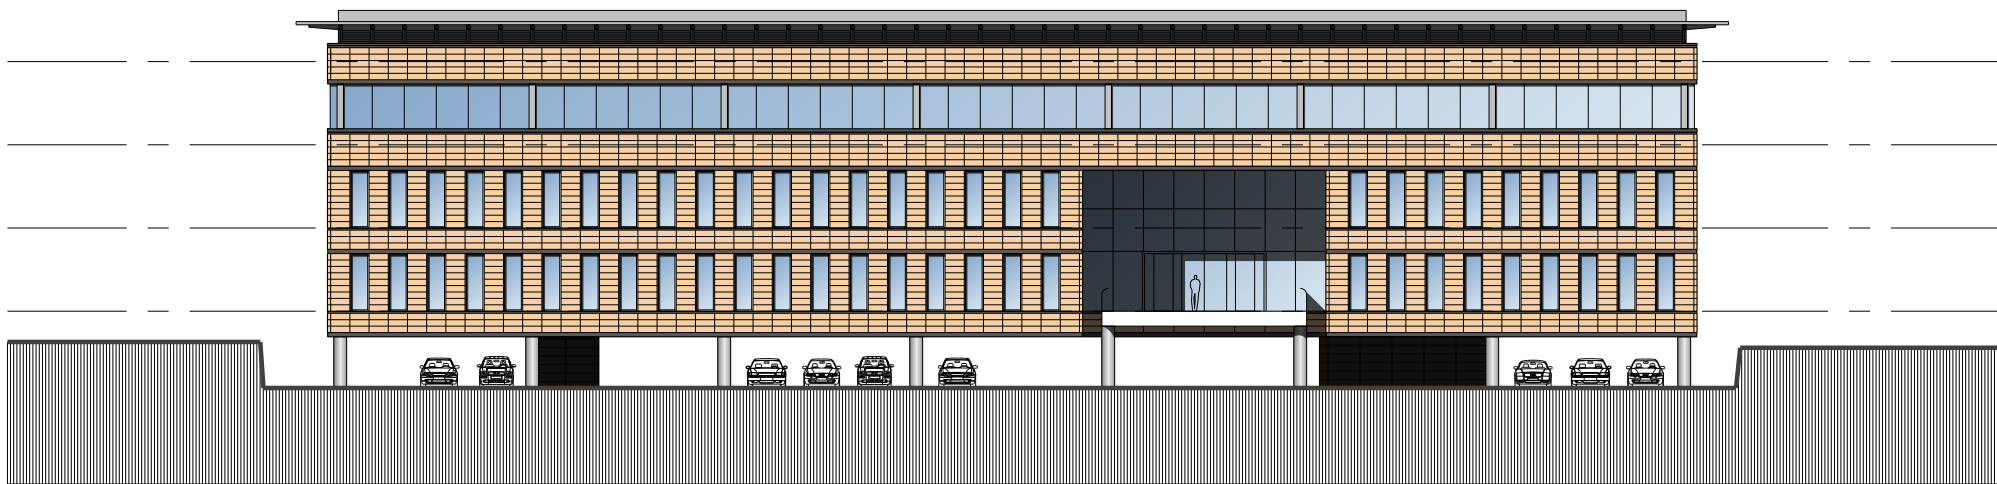

South Elevation

Scale : 1"=30'-0"